


### Standard 2 Bedroom Walk-Up Unit

27'-4" x 35'-4"  
960 Gross Square Feet

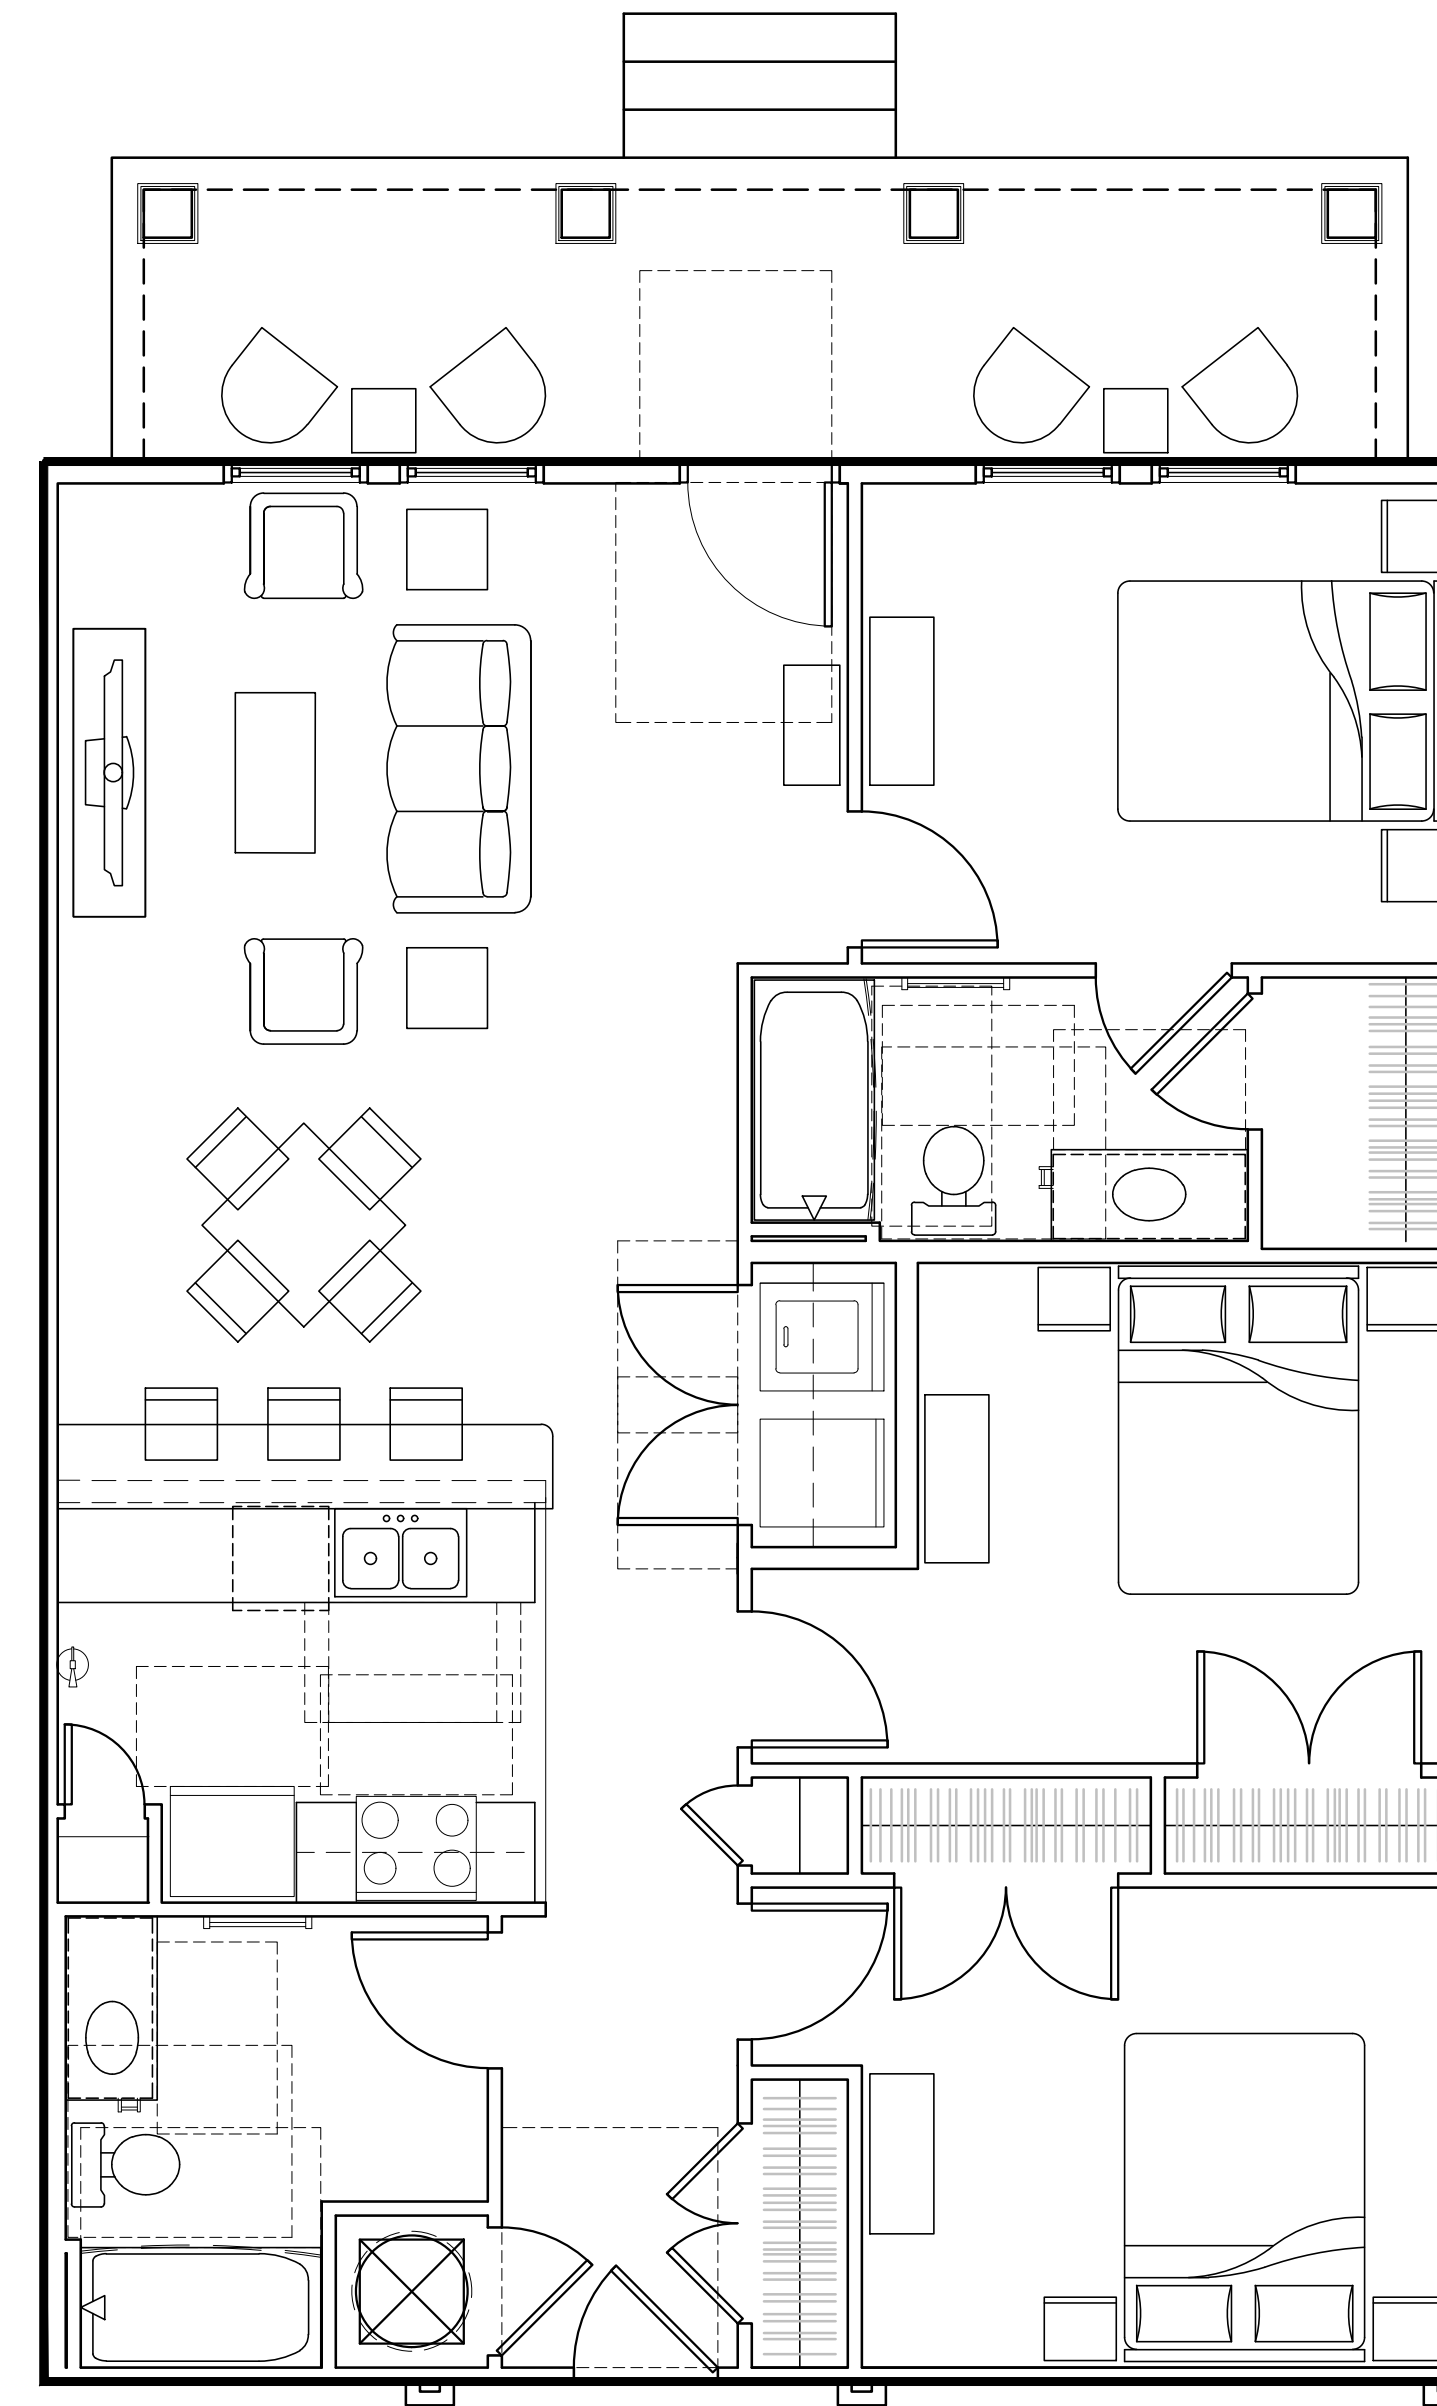

### Standard 3 Bedroom Walk-Up Unit

Corner Locations  
30' x 40'  
1,193 Gross Square Feet

## Enlarged Apartment Unit Plans - Posterity Scholar House

