


Type A ADA 2 Bedroom Walk-Up Unit

27'-4" x 35'-4"
960 Gross Square Feet

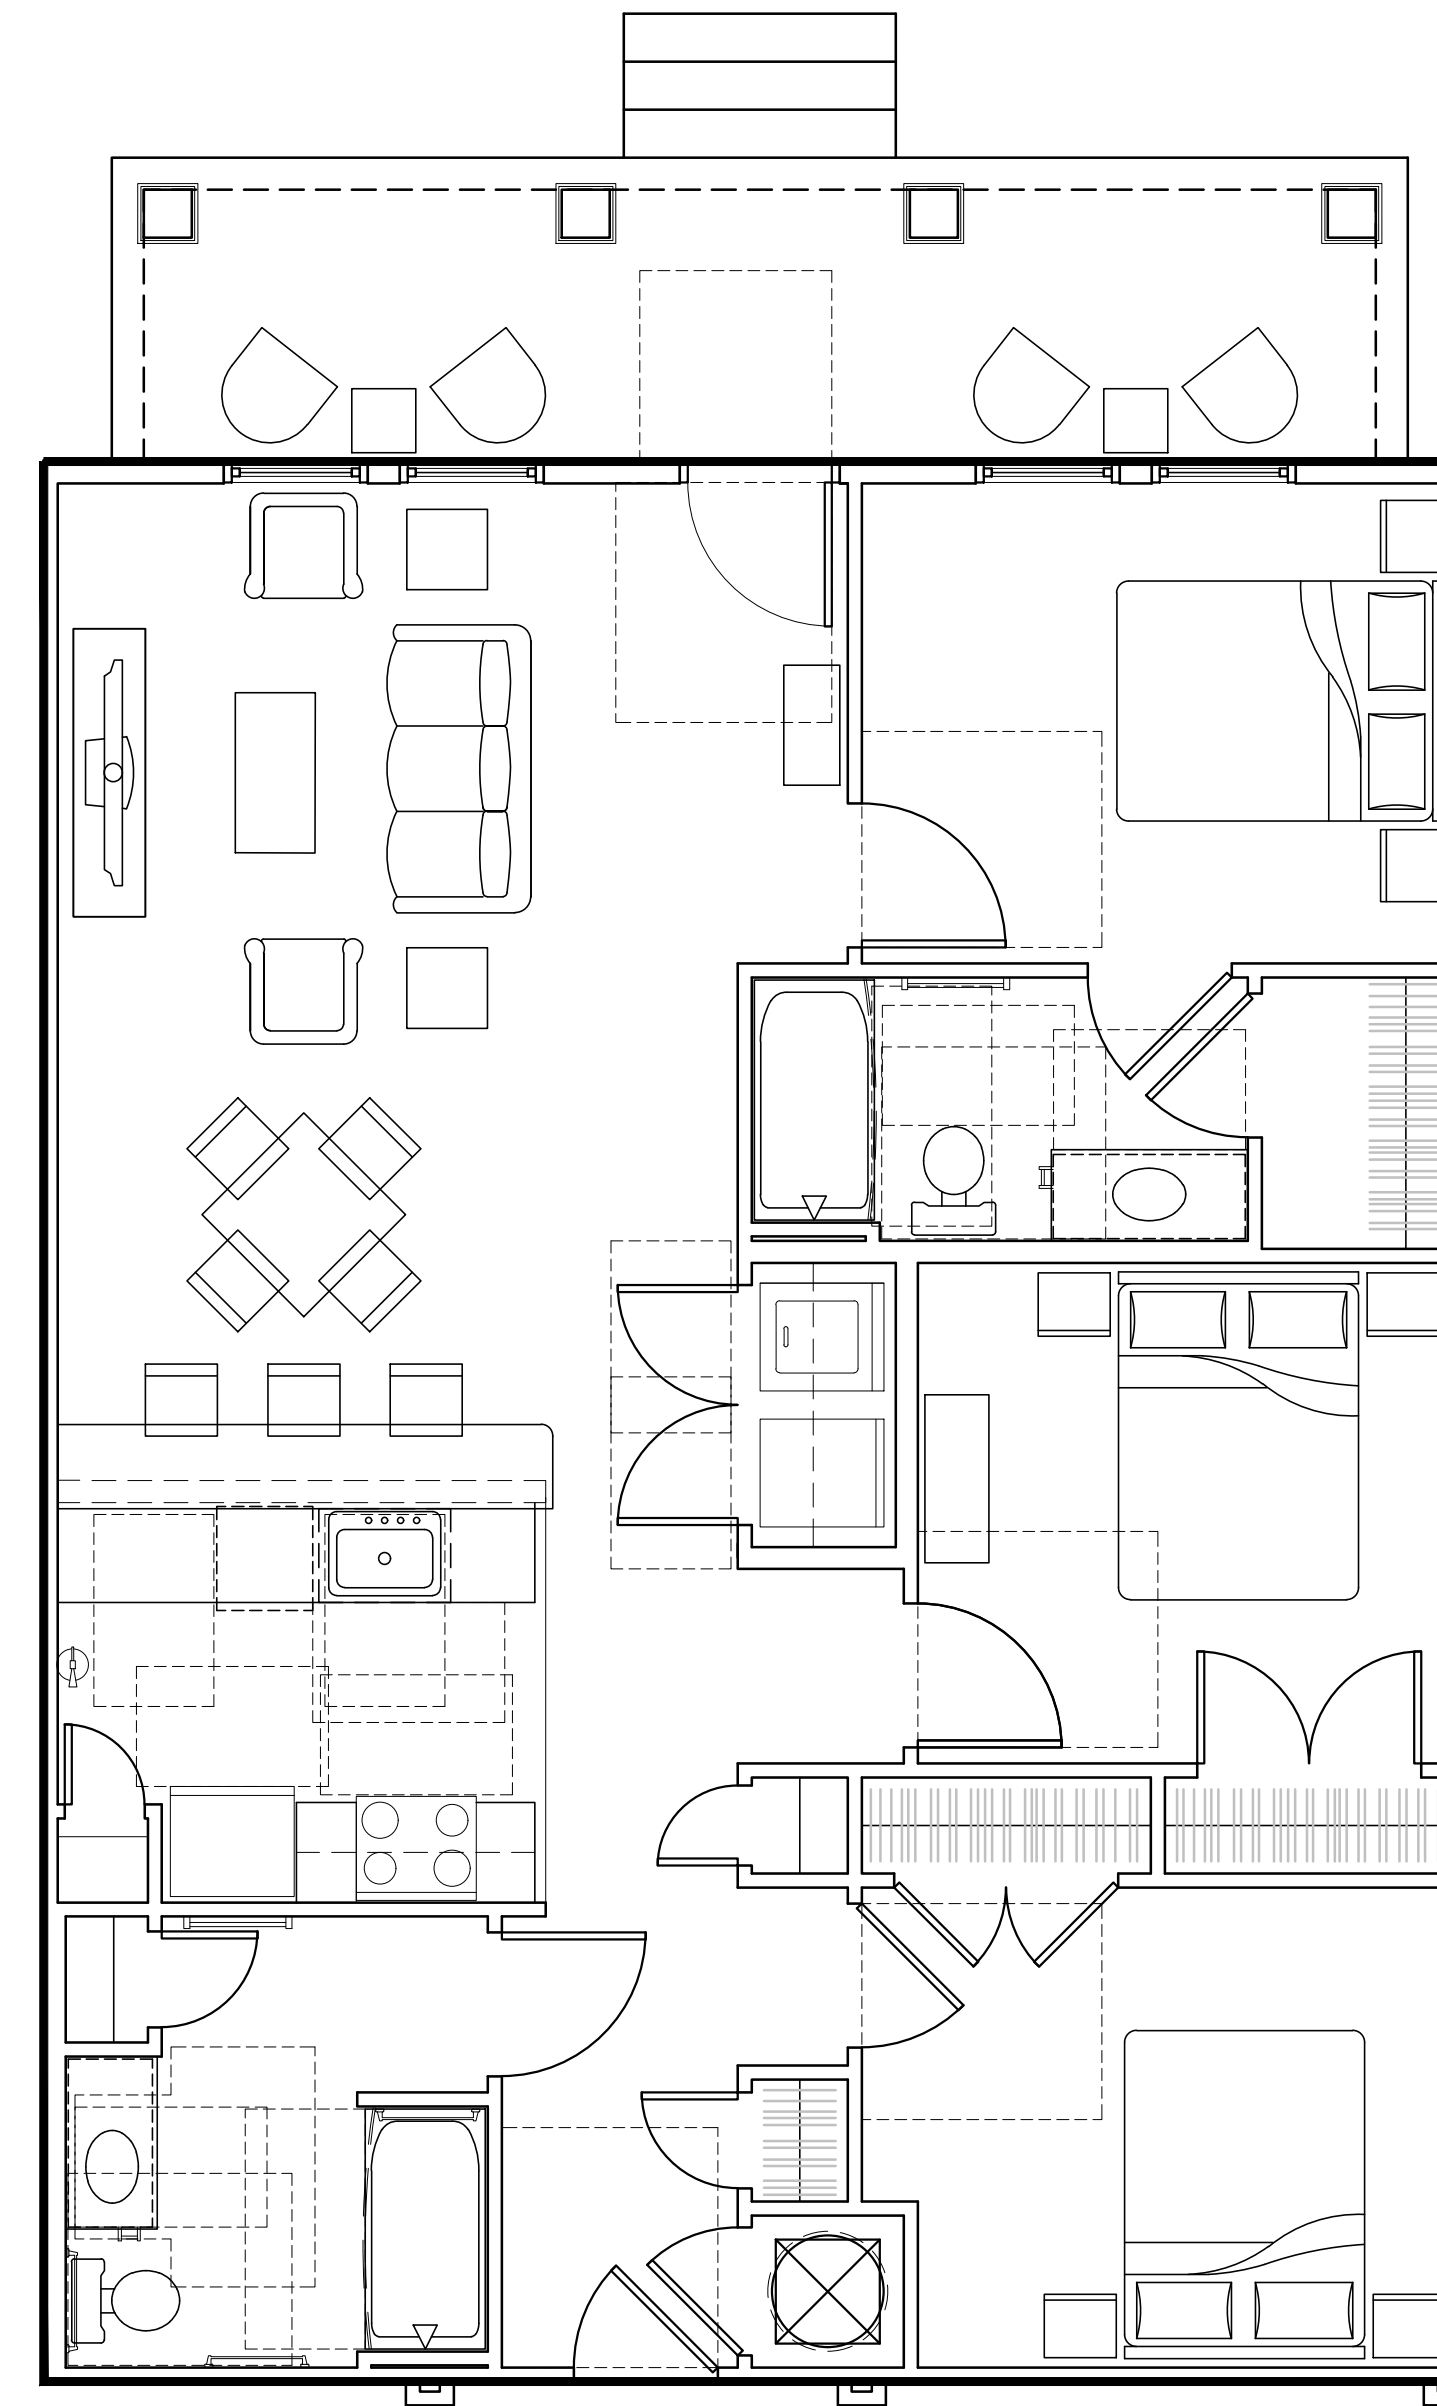

3 Bedroom Walk-Up Unit

Corner Locations
30' x 40'
1,193 Gross Square Feet

Enlarged ADA Apartment Unit Plans - Posterity Scholar House

